


KADIKÖY PROJE UYGULAMA SINIRI KROKİSİ

İLİ : YALOVA
İLÇESİ : MERKEZ
MAH/KÖY : KADIKÖY

Ada	Parsel	Noktalar	HesapAlan
DÜZENLEME SINIRI		2110066,2110156,2110155, 2110054,840/53,840/54, 2110047,840/5,2110295, 2110292,2110283,2110282, 2110280,840/19,2110268, 2110269,2110270,2110027, 2110028,2110029,2110030, 2110031,2110032,2110033, 840/27,1,2110036, 2110037,2110038,2110039, 2110040,2110063,2110064, 2110065	9021.10

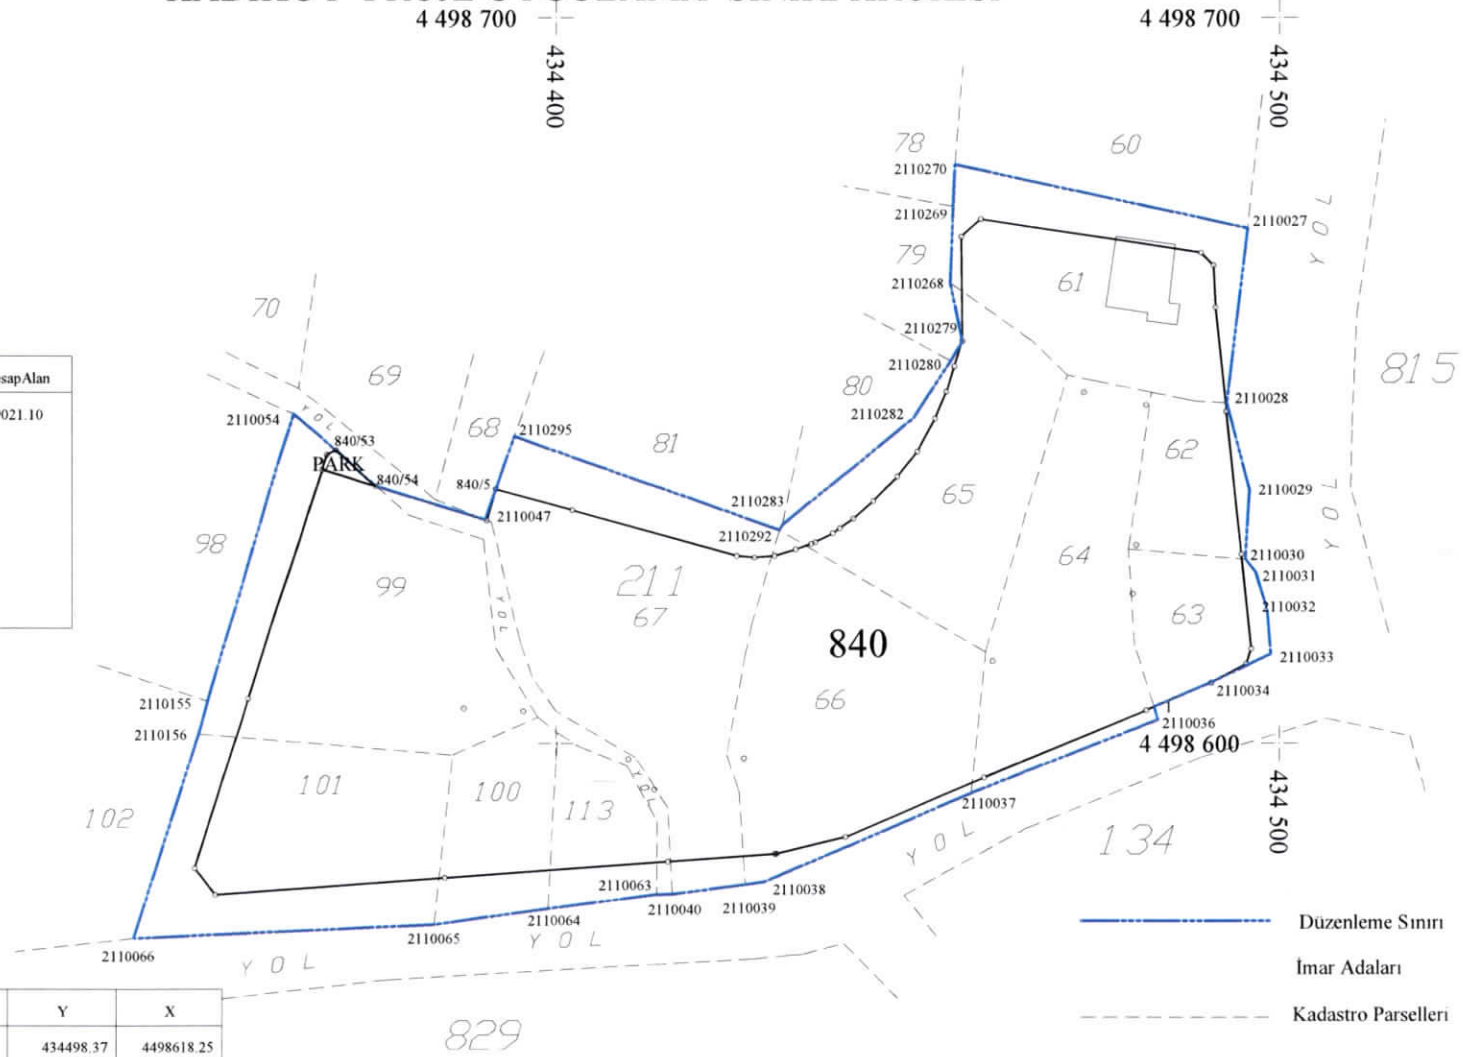

ELIPSOİD
DATUM
BAŞLANGIÇ EPOKU
PROJEKSİYON
DİLİM ORTA MERİDYENİ

GRS80
ITRF96
2005.00
UTM (3)
30

NoktaNo	Y	X	NoktaNo	Y	X
2110033	434498.82	4498612.21	2110032	434498.37	4498618.25
2110031	434496.74	4498623.55	2110029	434495.88	4498634.90
2110027	434495.60	4498670.93	2110030	434495.29	4498625.31
2110028	434492.70	4498646.87	840/27	434490.59	4498608.33
2110036	434483.20	4498603.23	1	434482.65	4498604.99
2110037	434457.68	4498593.08	840/19	434456.43	4498655.40
2110270	434455.41	4498679.77	2110269	434455.18	4498673.97
2110280	434454.83	4498652.64	2110283	434454.77	4498663.40
2110282	434449.66	4498644.86	2110283	434431.41	4498630.06
2110292	434430.99	4498629.34	2110038	434428.88	4498580.93
2110039	434426.26	4498580.57	2110040	434416.13	4498579.21
2110063	434413.95	4498579.16	2110064	434398.86	4498577.22
2110295	434394.23	4498642.27	840/5	434391.67	4498635.00
2110047	434390.19	4498630.79	2110065	434383.05	4498575.02
840/54	434374.98	4498635.42	840/53	434369.27	4498640.42
2110054	434363.53	4498645.44	2110155	434351.76	4498605.91
2110156	434350.51	4498601.40	2110066	434341.31	4498573.21

UYGUNDUR	KONTROL EDİLMİŞTİR
BELEDİYE/ÖZEL İDARE/PROJE İDARESİ	KADASTRO MÜDÜRLÜĞÜ
KADIKÖY BELEDİYE BAŞKANLIĞI	
KONTROL EDEN	ONAYLAYAN
ADİ SOYADI	Cemil SEKİÇUK
TARİH	Harita Müfettişi
İMZA	Hüseyin KILAVUZ
	İmar ve Şehircilik Müdürü